


- TREE LEGEND**
- | SYMBOL | CODE | COMMON NAME |
|--------|------|-------------|
| ☉ | CE | CHERRY |
| ☉ | CH | CHERRY |
| ☉ | CF | COTONWOOD |
| ☉ | HI | HICKORY |
| ☉ | H | HAZEL |
| ☉ | MG | MAGNOLIA |
| ☉ | K | OAK |
| ☉ | PO | POPLAR |
| ☉ | RS | REDWOOD |
- EXAMPLE
 ☉ 10" x 14" OAK TREE
 TRUNK DIAMETER MEASURED AT
 BRANCH HISTORY. TREE VERTICAL SIZE
 BASED ON TREE LEADLINE.

- ABBREVIATIONS**
- BLDG BUILDING
 - CMPC CORRUGATED METAL PIPE
 - CONC CONCRETE
 - CTP CUMPT TOP PIPE
 - DIPI DIAPHRAGM IRON PIPE
 - DIPT DISTURBED
 - EDP OVERHEAD ELECTRIC
 - FEF FINISHED FLOOR ELEVATION
 - UGL UNDERGROUND GAS LINE
 - INVERT IN
 - ISO INVERT OUT
 - NF NOW OR FORWHERLY
 - OTF OPEN TOP PIPE
 - PLB PLAT BOOK
 - PG PAGE
 - PL PROPERTY LINE
 - P.O.B. POINT OF BEGINNING
 - PVC POLYVINYL CHLORIDE PIPE
 - REAR REAR
 - R/W RIGHT OF WAY
 - SBL SET BACK LINE
 - S.F. SQUARE FEET
 - SSMH SANITARY SEWER MANHOLE
 - T.I.N. TAX IDENTIFICATION NUMBER

- LEGEND**
- IRON PIN FOUND
 - IRON PIN SET (5/8" REBAR)
 - GAS METER
 - GAS VALVE
 - UTILITY POLE

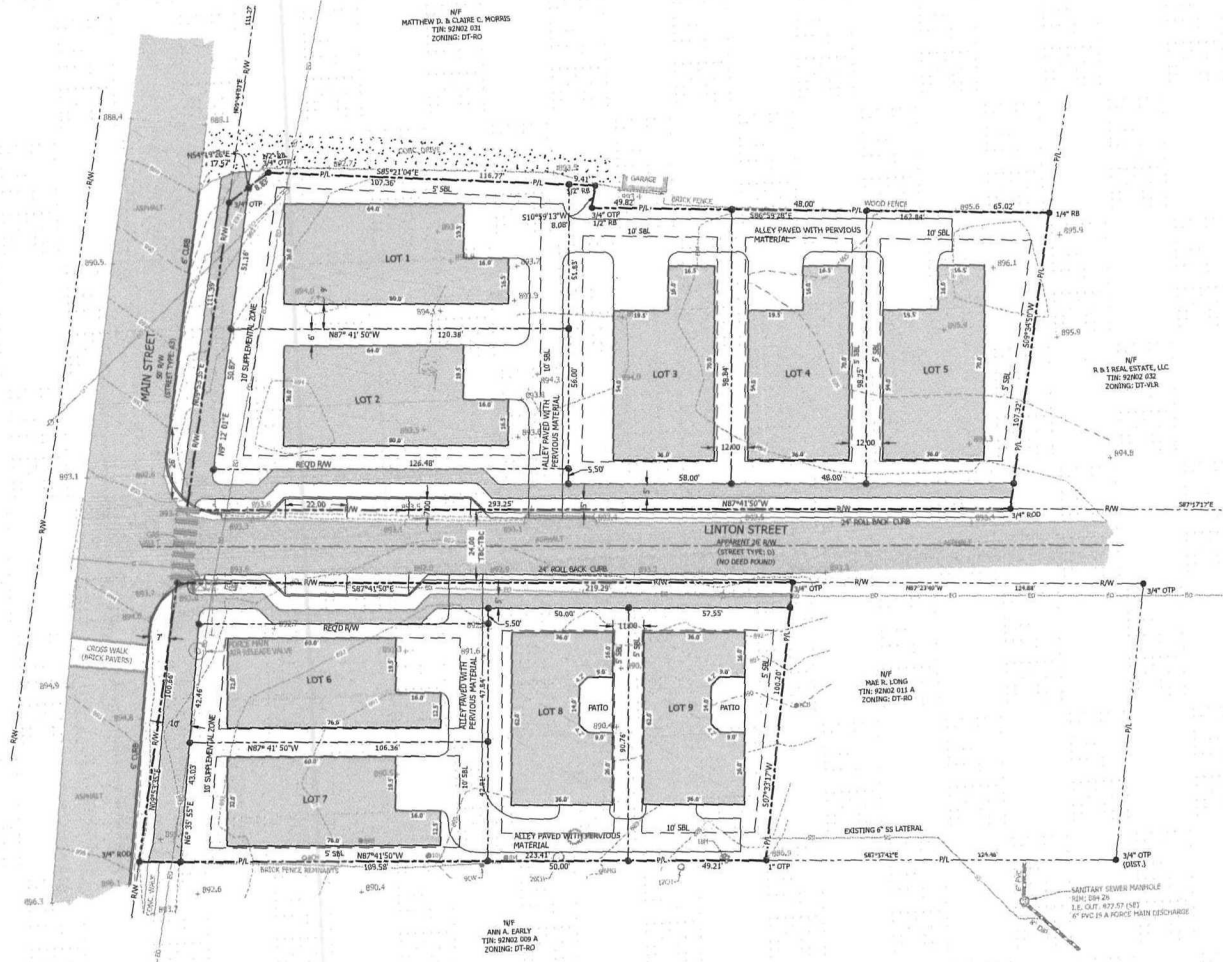

LAND ENGINEERING
 76 Sloan Street, McDonough, Georgia 30253
 T: 678.454.4346, F: 678.454.4340
 www.land-eng.com
 GA LSE #00496

This document, together with the contracts and design professional license, is an instrument of service. It is intended only for the specific purpose and client for which it was prepared. Review of and approval obtained on this document without written authorization by Land Engineering, Inc. shall constitute an admission by Land Engineering, Inc. that the undersigned is a Land Engineering, Inc. Professional Seal:



Project Number: 1945-001
 P:\1945\001\DWG\1-C Site Plan.dwg
 Layout Name: 50710
 Plot Date: 3/22/2018 10:50 AM
 Drawn By: BTD
 Date: 3/23/18

Revision / Issue:

No.	Date	Description
A	3/23/18	SITE PLAN FOR VARIANCE APPLICATION
B	3/14/18	REVISE SITE PLAN
C	3/23/18	REVISE SITE PLAN

Client:
Windsong Properties
 120 Colony Center Drive
 Woodstock, GA 30188
 Phone: 770-516-3609
 Contact: Mr. Steve Rummey

Project Name:
Linton Street at Main Street

Project Location:
 Street: Linton Street
 Land Lot: 995
 District: 15th
 Section: 2nd
 City: Woodstock
 County: Cherokee
 State: Georgia

Drawing Scale:
 1" = 20'

Sheet Title:
Site Plan

Drawing Number:	Total Sheets:	Revision:
1	1	0

JUL 08 2018