

PLACE
MAKER
DESIGN

| REV # | DATE | DESCRIPTION |
|-------|------|-------------|
| | | |
| | | |
| | | |
| | | |
| | | |

8558 MAIN STREET
WOODSTOCK, GEORGIA 30188


This document and all information contained within it is copyrighted by Place Maker Design and may not be copied or used without permission.

PLACE MAKER DESIGN
1000 CIRCLE 75 PARKWAY
SUITE 400
ATLANTA, GEORGIA 30339
404.549.4499


| | |
|------------|------------|
| ISSUE DATE | 02/08/2017 |
| DRAWN BY | B.J.K. |
| CHECKED BY | TMV |
| PWD PROJ # | 17001 |

SHEET TITLE
EXTERIOR
ELEVATIONS


SHEET #
A2.1

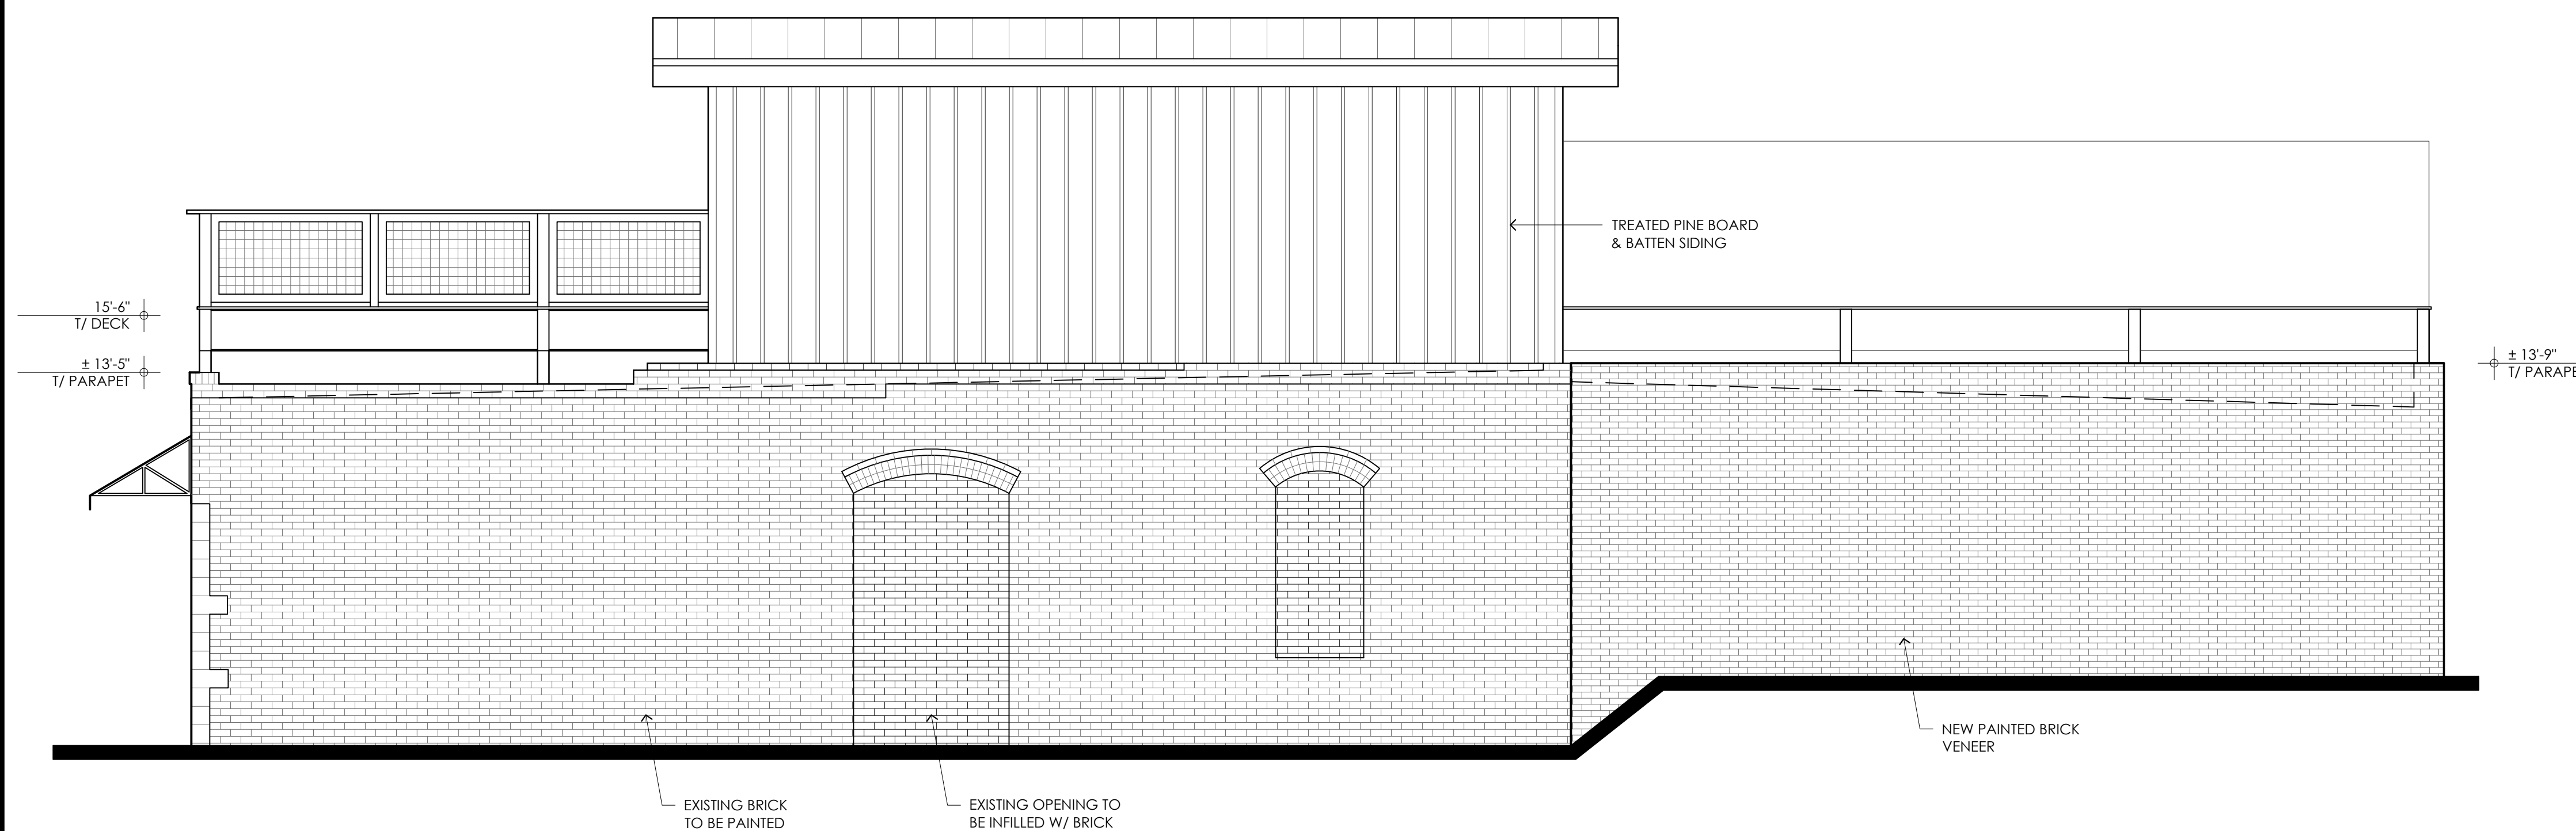


04 NORTH ELEVATION
A2.1 SCALE: 1/4" = 1'-0"

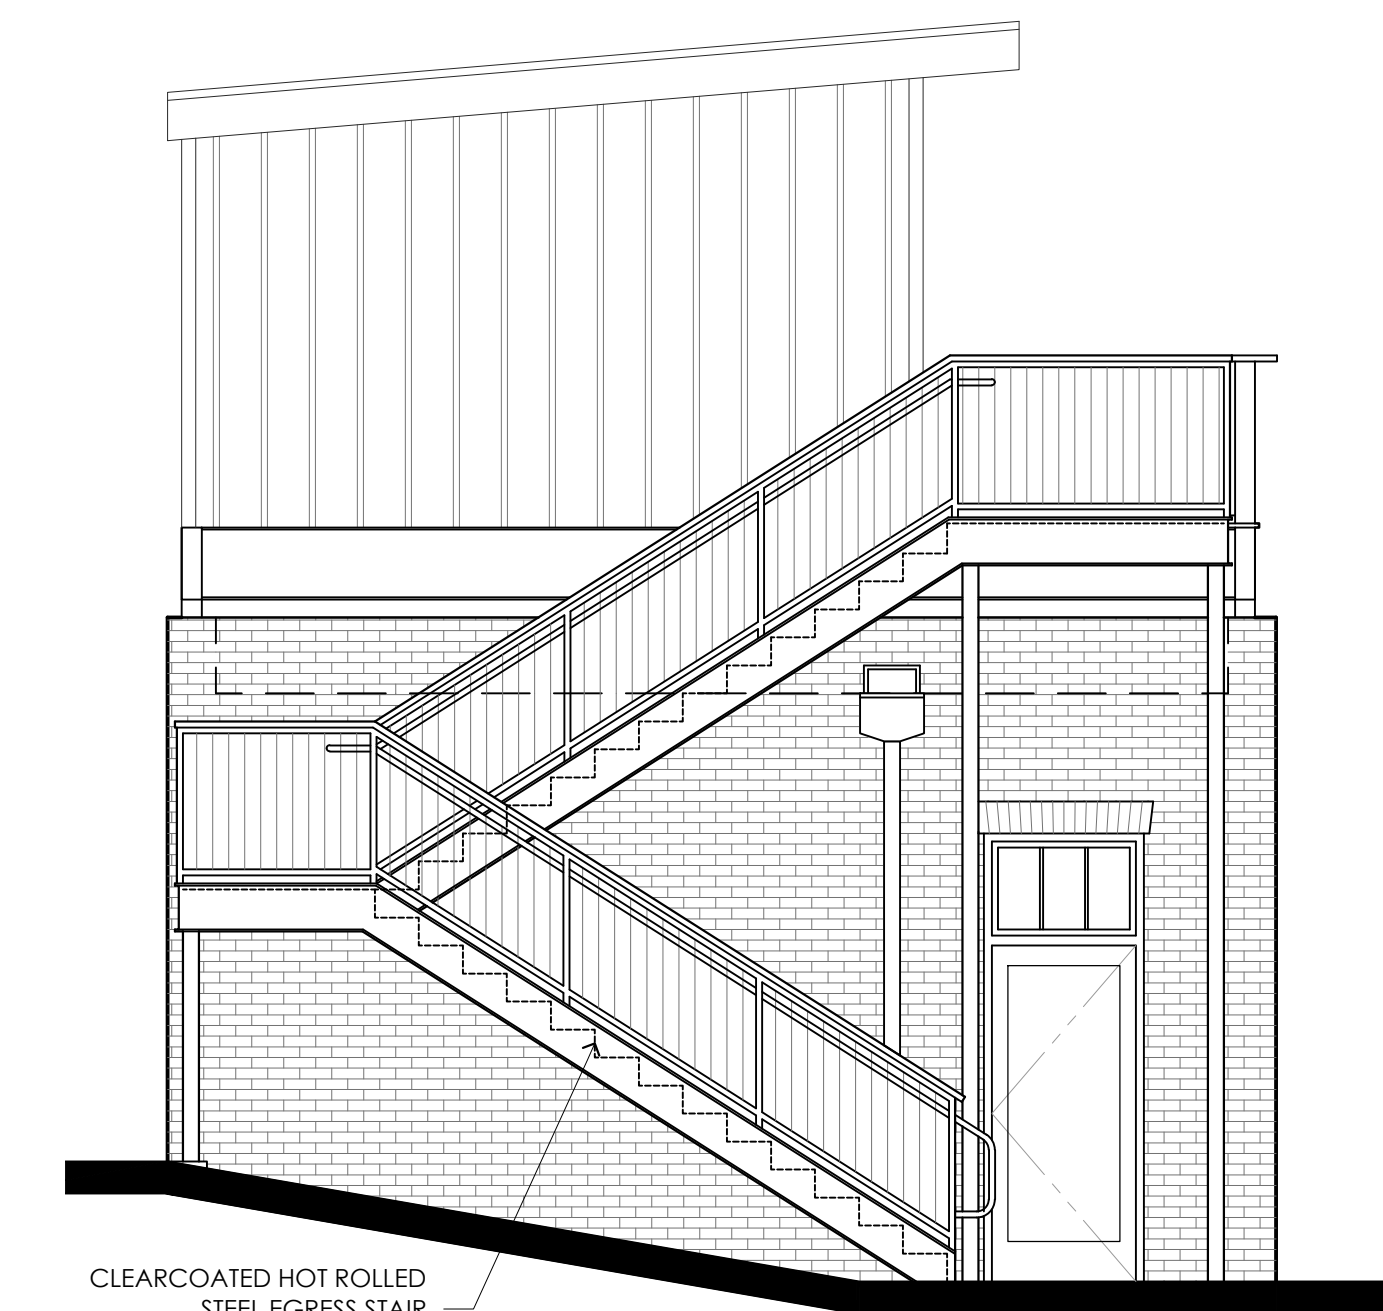

03 WEST ELEVATION
A2.1 SCALE: 1/4" = 1'-0"

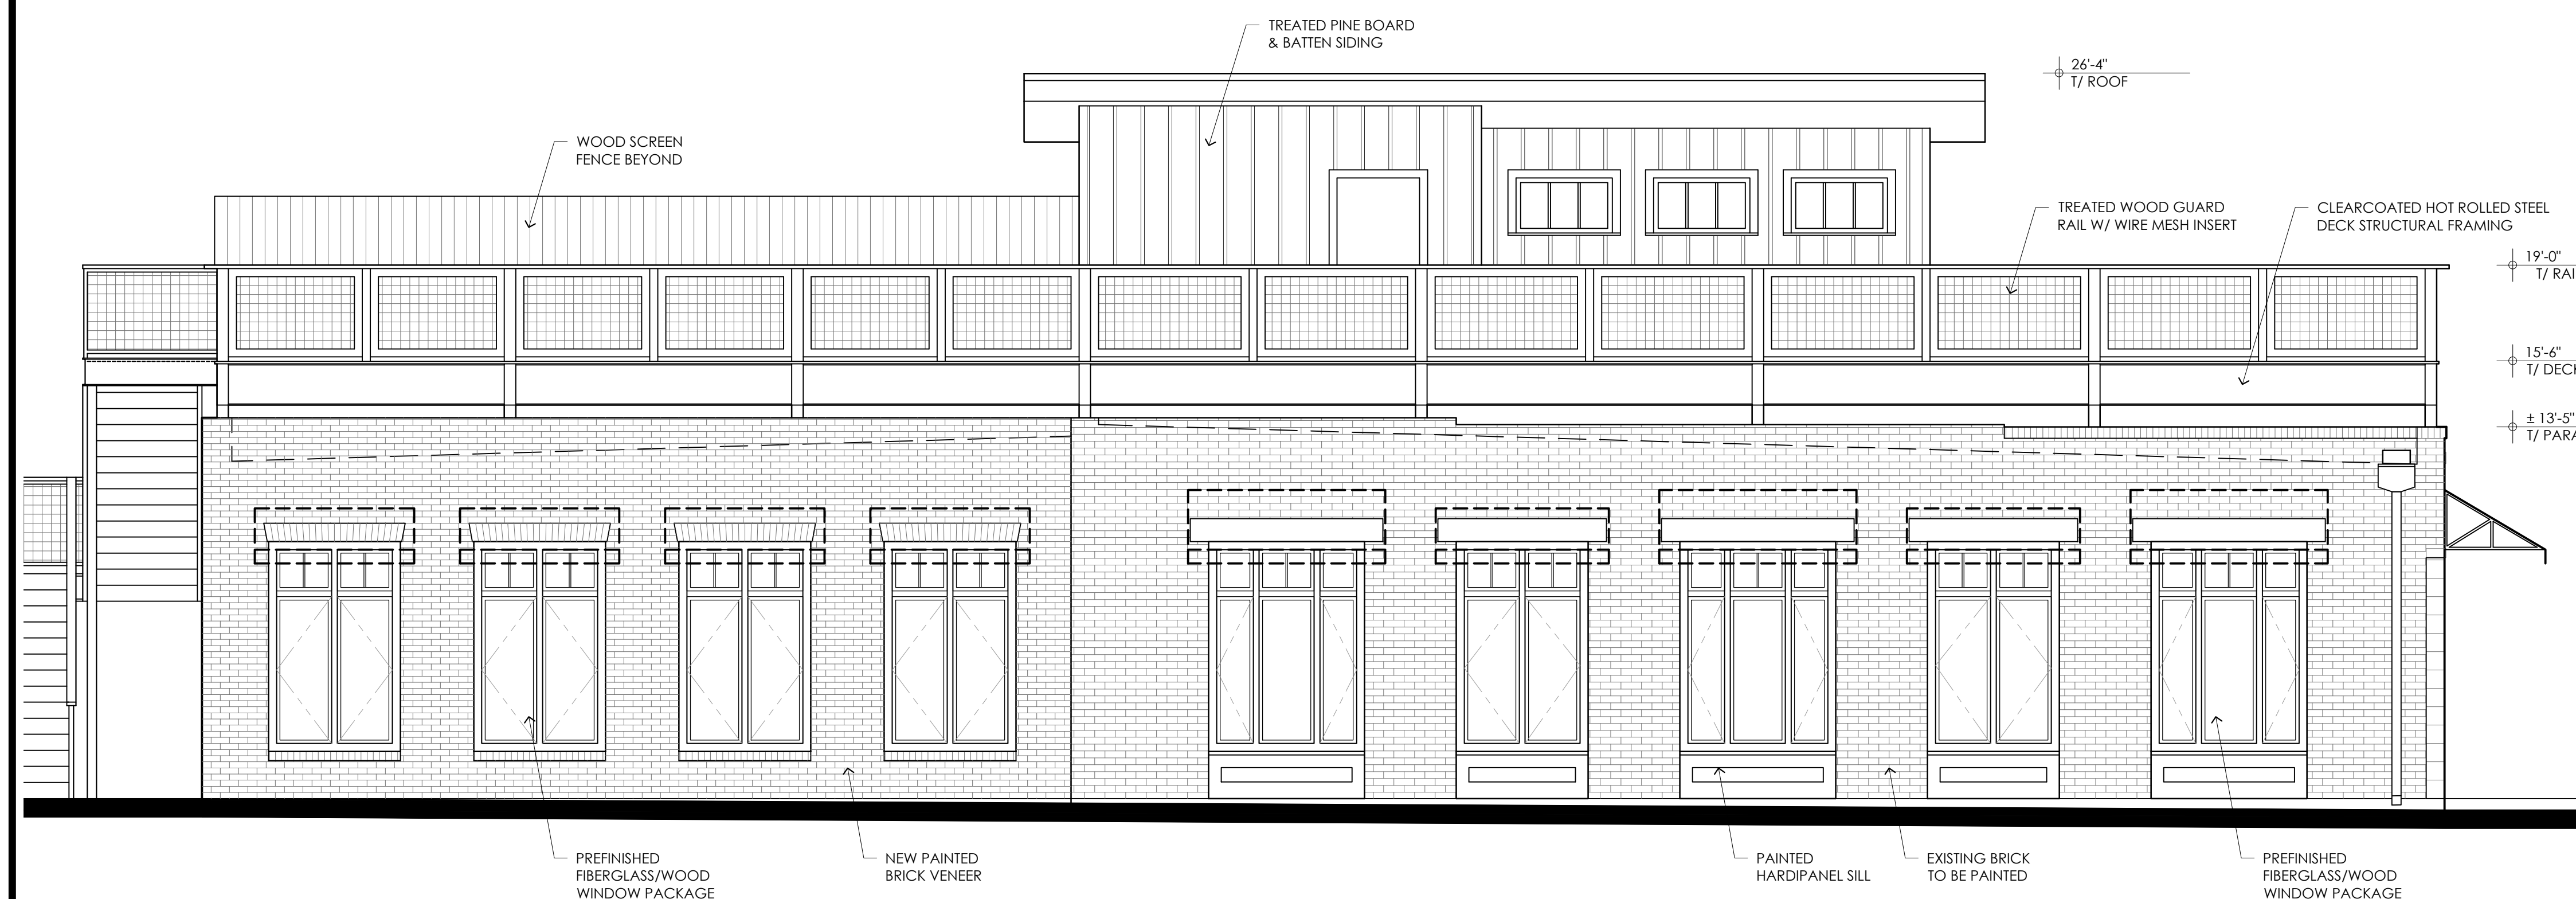

02 SOUTH ELEVATION
A2.1 SCALE: 1/4" = 1'-0"

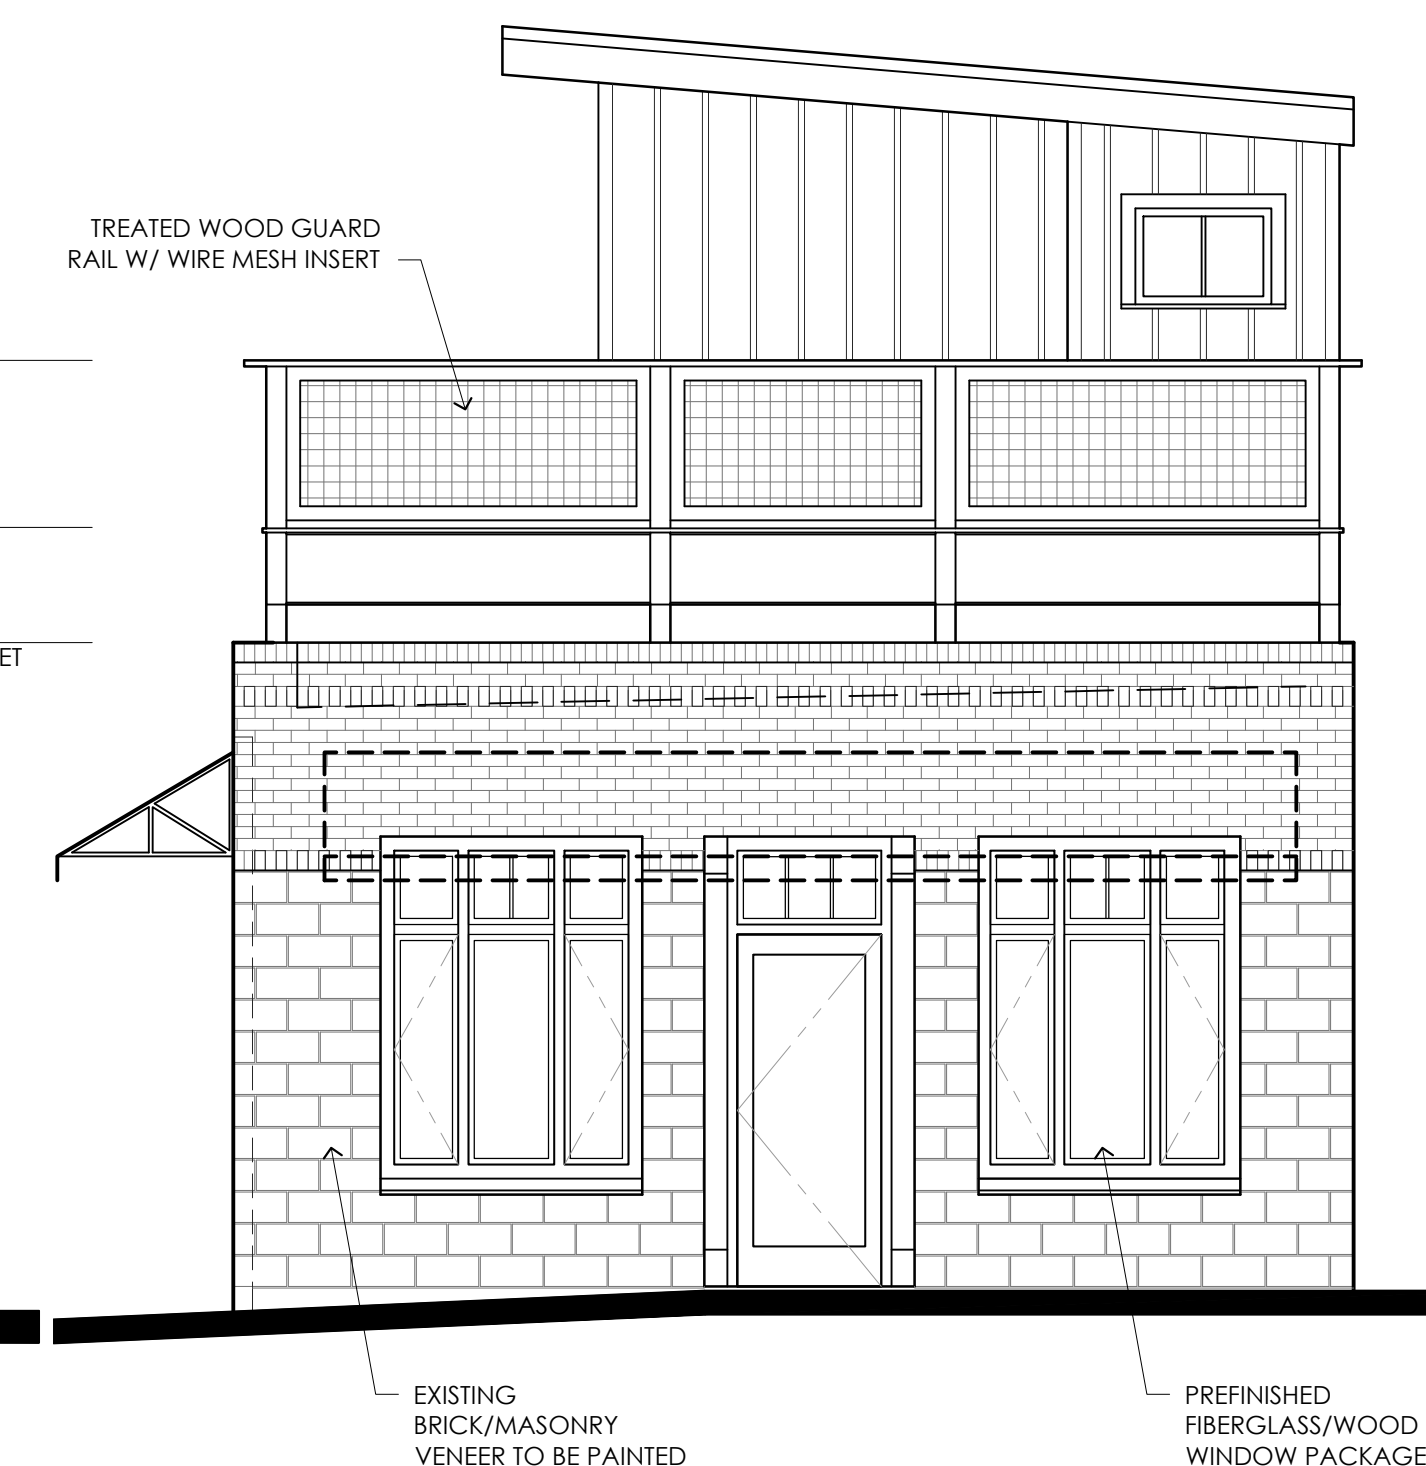

01 EAST ELEVATION (MAIN ST)
A2.1 SCALE: 1/4" = 1'-0"