



REV #	DATE	DESCRIPTION


REFORMATION BREWERY
 105 ELM STREET
 WOODSTOCK, GEORGIA 30188
REFORMATION BREWERY

This document and all information contained within it is copyrighted by Place Maker Design and may not be copied or used without permission.

PLACE MAKER DESIGN
 1000 CIRCLE 75 PARKWAY
 SUITE 400
 ATLANTA, GEORGIA 30339
 404.549.4499

ISSUE DATE	11/09/17
DRAWN BY	TMV
CHECKED BY	
PWD PROJ #	17072

SHEET #
SITE PLAN
A1.0

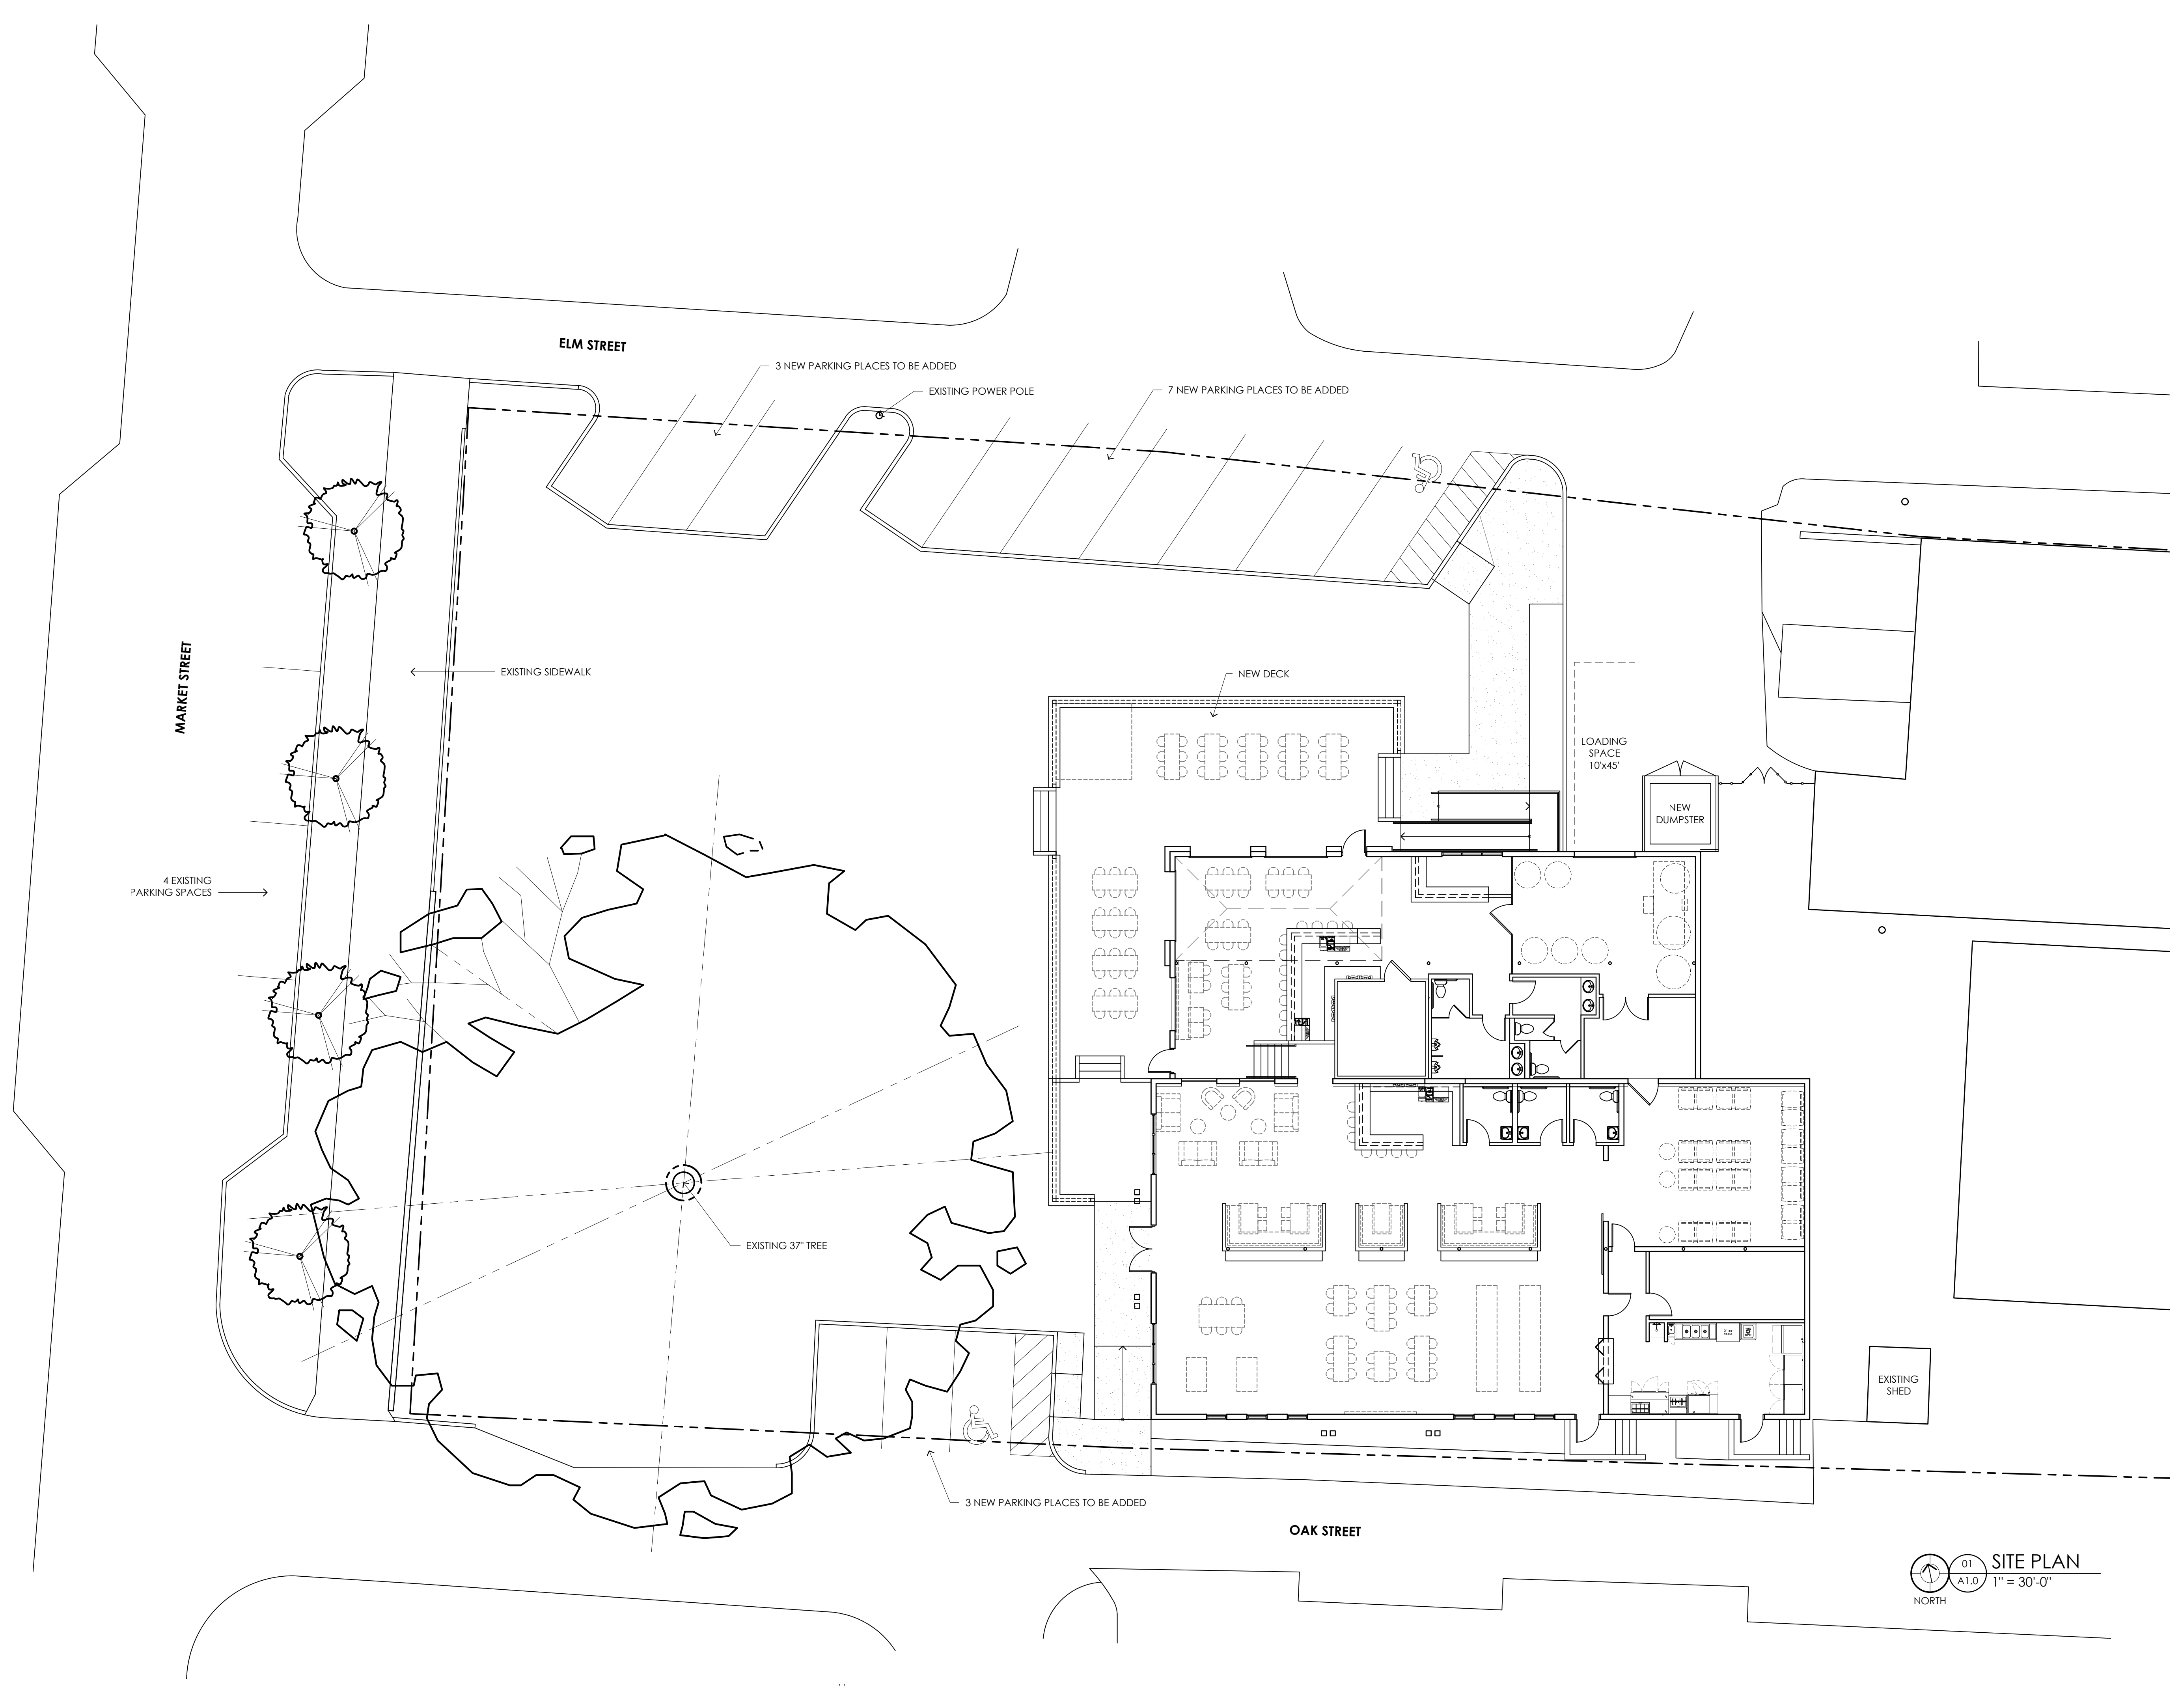

01 SITE PLAN
 A1.0 1" = 30'-0"
 NORTH