


Rezide



DVS
 DESIGN GROUP
 404-409-8029
 6175 Hickory Flat Hwy.
 Canton, GA 30115

 

Prepared By:



GSWCC LEVEL CERTIFICATION: # 66078

Tax Map/Parcel No.: 15-1023-0012
 TIN: 15N17A 106

Zoning: DT-RO



Prepared For:
 CAMA SDIRA, LLC
 FBO Bruce Baloh
 231 McAfee Street
 Woodstock, GA 30188
 (770) 521-6780

Woodstock Two
 215 Arnold Mill Rd.
 Woodstock, GA 30188


Rev.	Date	Description
2/4/19		Change to labels on front section of Home

Issued:
 Feb. 1, 201917

DVS Project No.
 17-023

Sheet Title:
 Site Plan

L-3

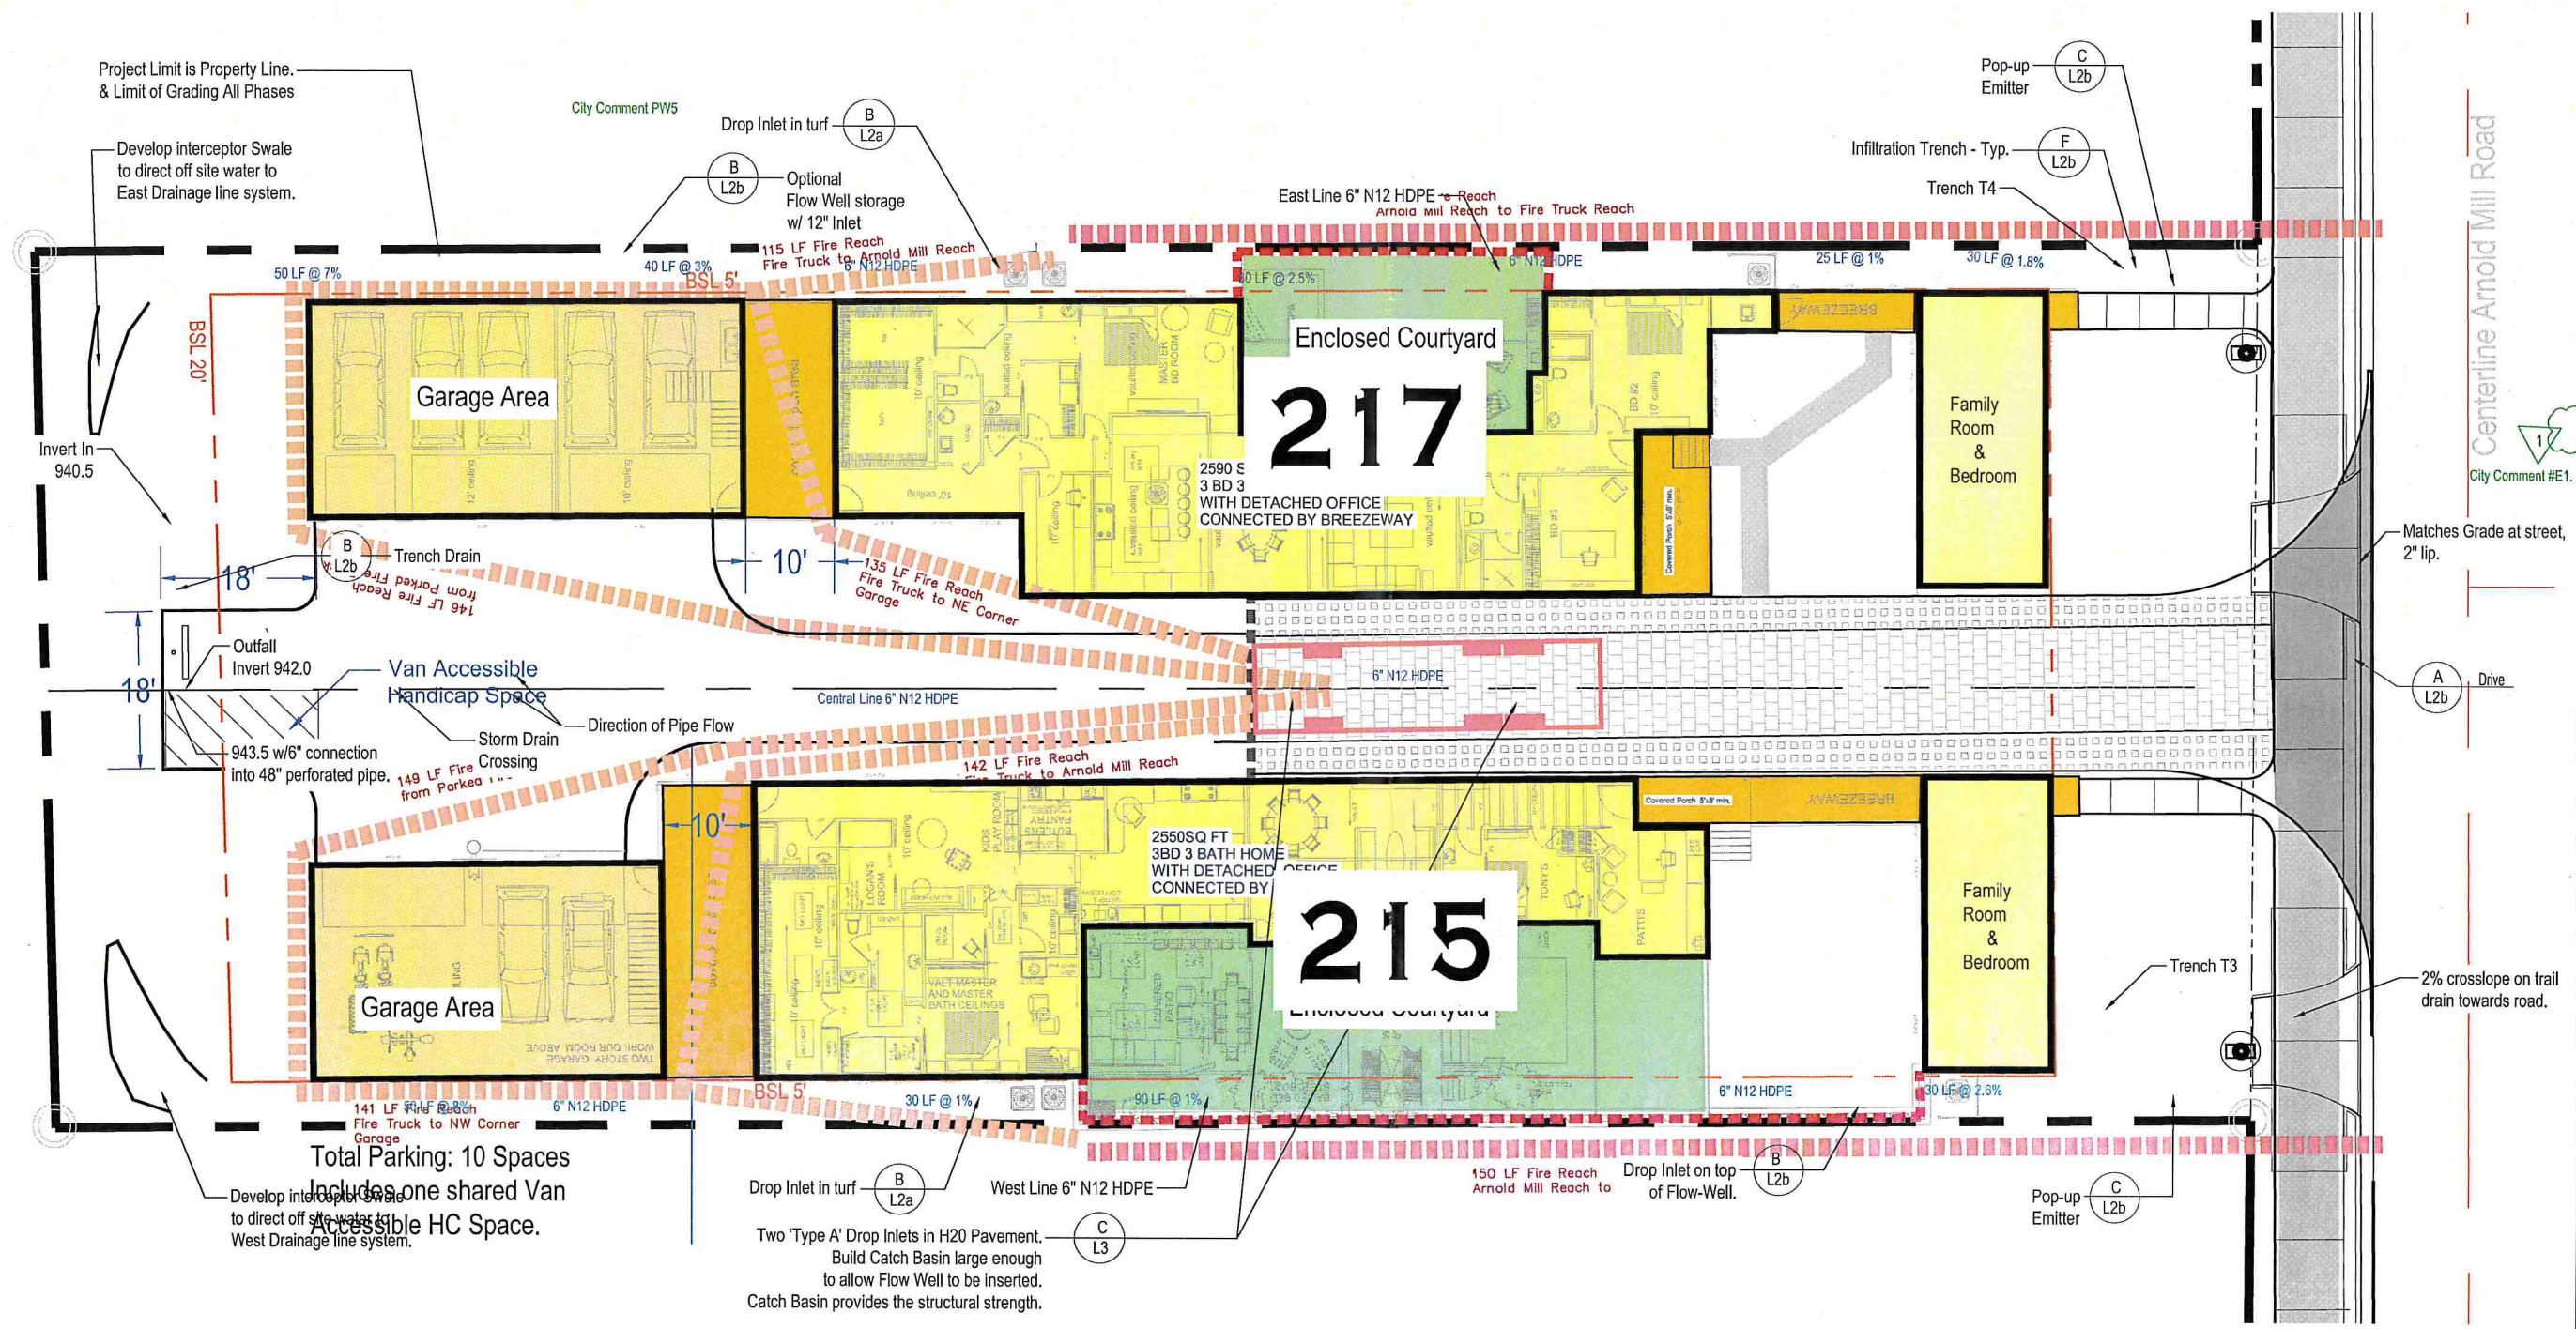

RECEIVED FEB 08 2019