




Roof Addition
Destination Pet - The Pet Hotel
2897 Eagle Drive
Woodstock, GA 30189

JOB NUMBER: 1957
DRAWN: BMW
CHECKED: FWHN
DATE: FEBRUARY 14, 2019
REVISIONS:

SHEET TITLE:
SITE PLAN
SCHEMATIC DESIGN
SHEET NUMBER:

SD1.0

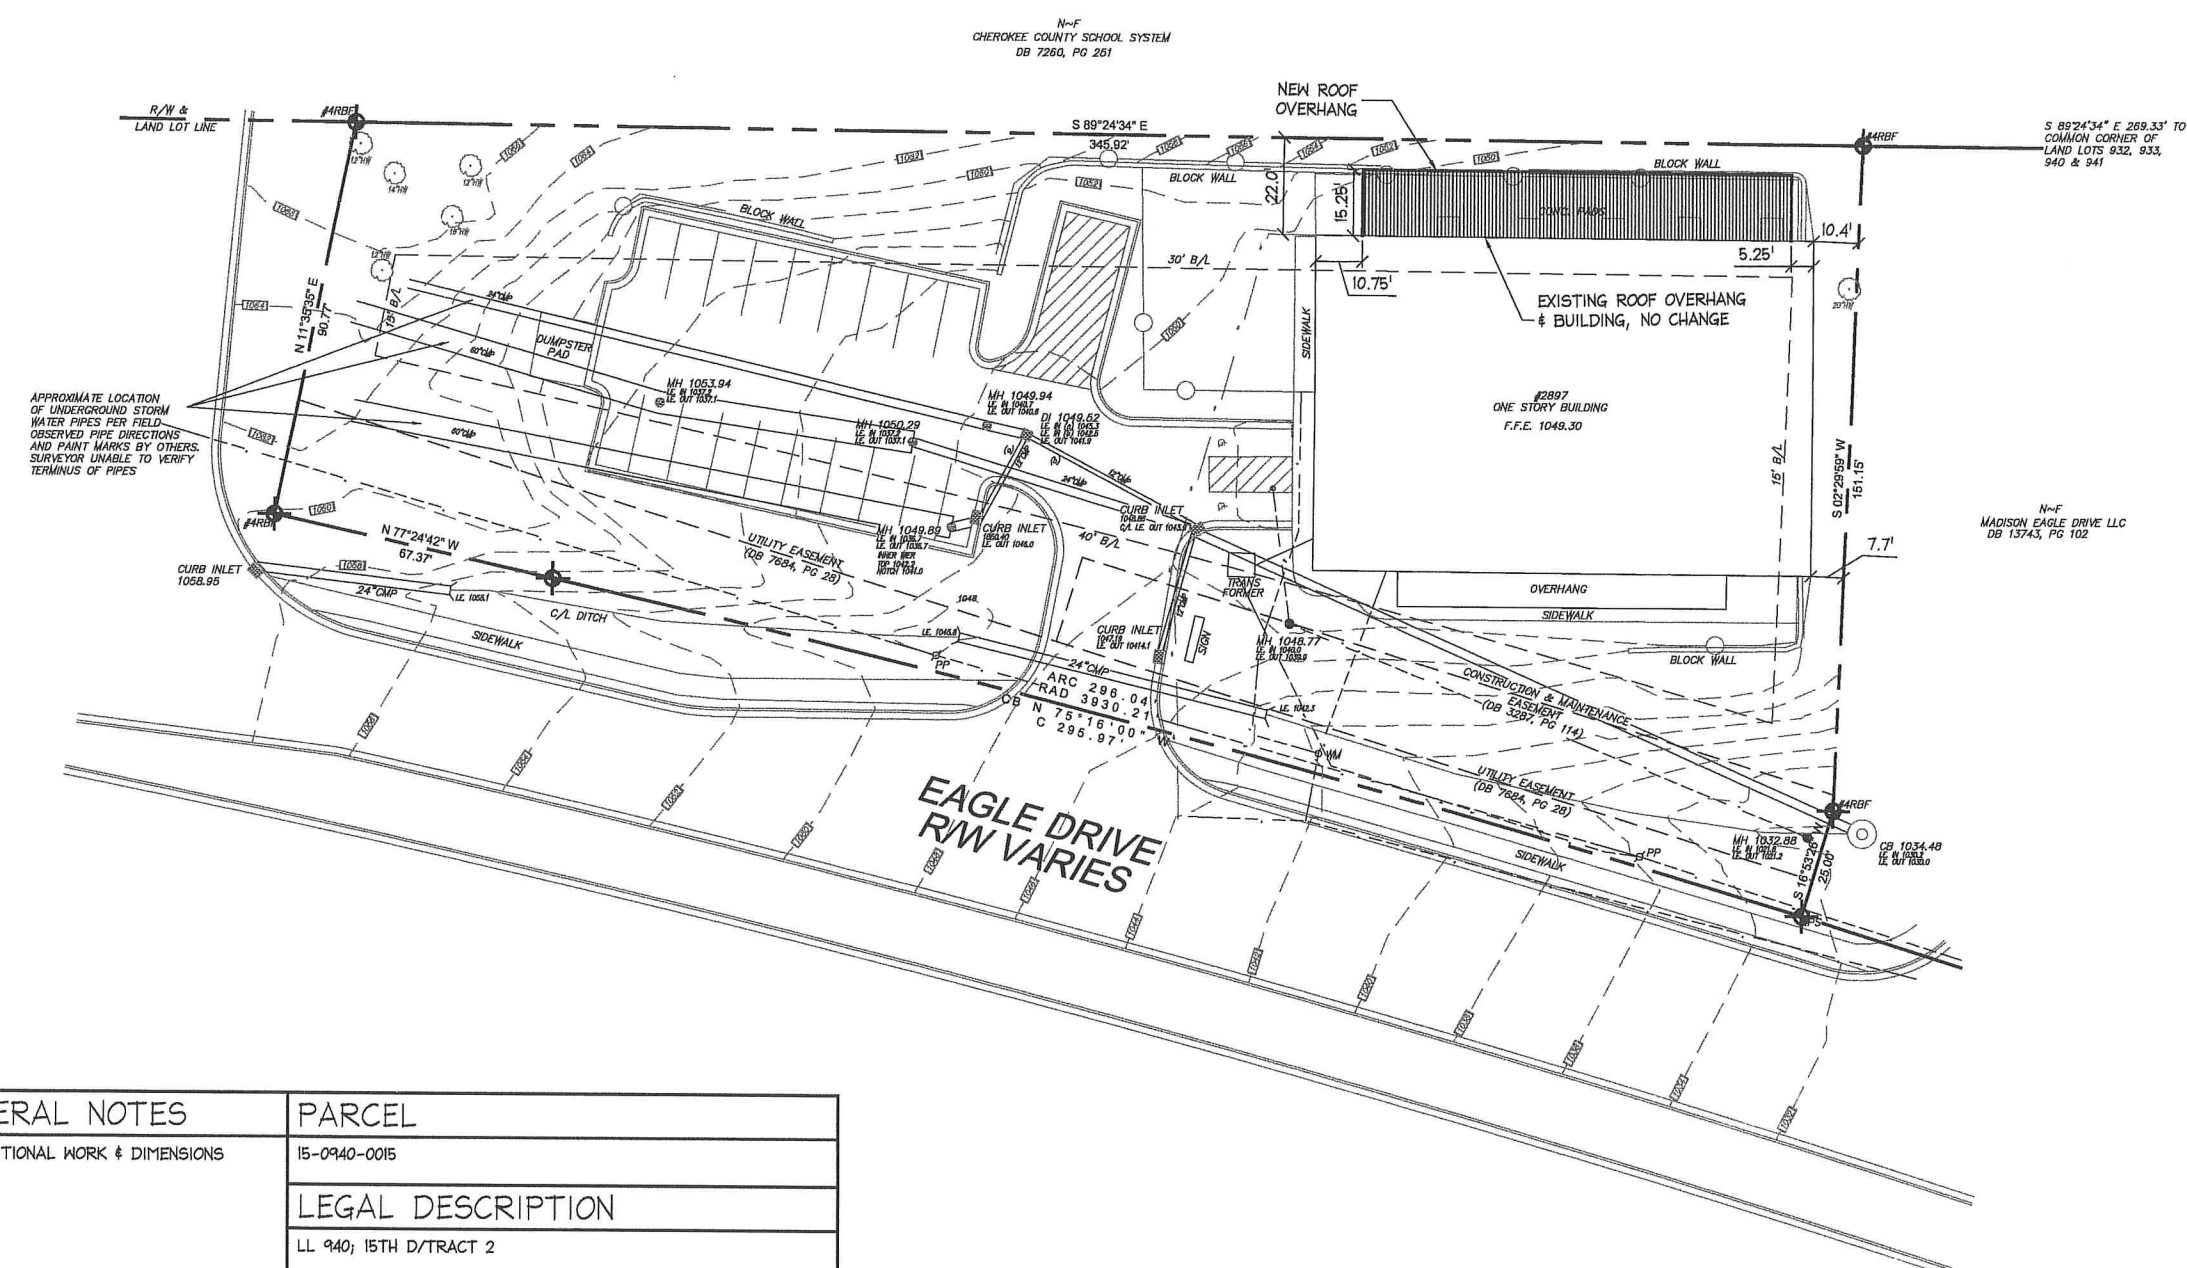

SITE PLAN GENERAL NOTES	PARCEL
A. SEE FLOOR PLAN FOR ADDITIONAL WORK & DIMENSIONS	15-0940-0015
	LEGAL DESCRIPTION
	LL 940, 15TH D/TRACT 2
SITE PLAN LEGEND	LOCATION MAP
<p>NEW ROOFING EXISTING CONTOUR PROPERTY LINE</p>	<p>AREA OF SITE</p>

