


Land Use Summary

Type	# Lots	Units	Stories	Size
Single Family Home	239			
Townhouse		104	2-4 (TYP)	
Paired Home (A)		4		
Mixed Use (B)		22	2 (TYP)	27,800 SF Retail
Total number of for sale lots/units: 369				
Apartment Building (C)		204	3 (TYP)	14,000 SF Retail
Total number of lots/units: 573				
+/- 22% public green space				
8 units per acre				

GA HWY 5 TRACT
3,800,764 SQ. FT. OR
87.25 ACRES

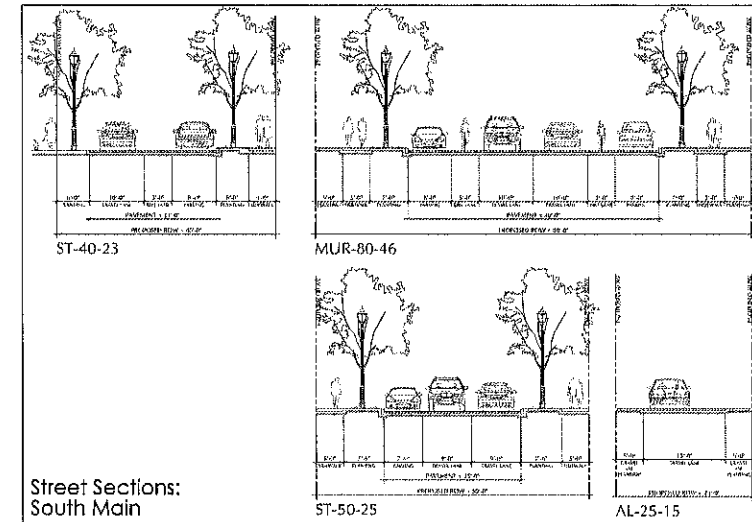


Street Sections:
South Main

TSW

PLANNERS
ARCHITECTS
LANDSCAPE ARCHITECTS

1309 Peachtree Street, NE
 Suite 200
 Atlanta, Georgia 30309
 phone: 404.673.6730
 fax: 404.674.6471
 www.tsw-design.com

scale

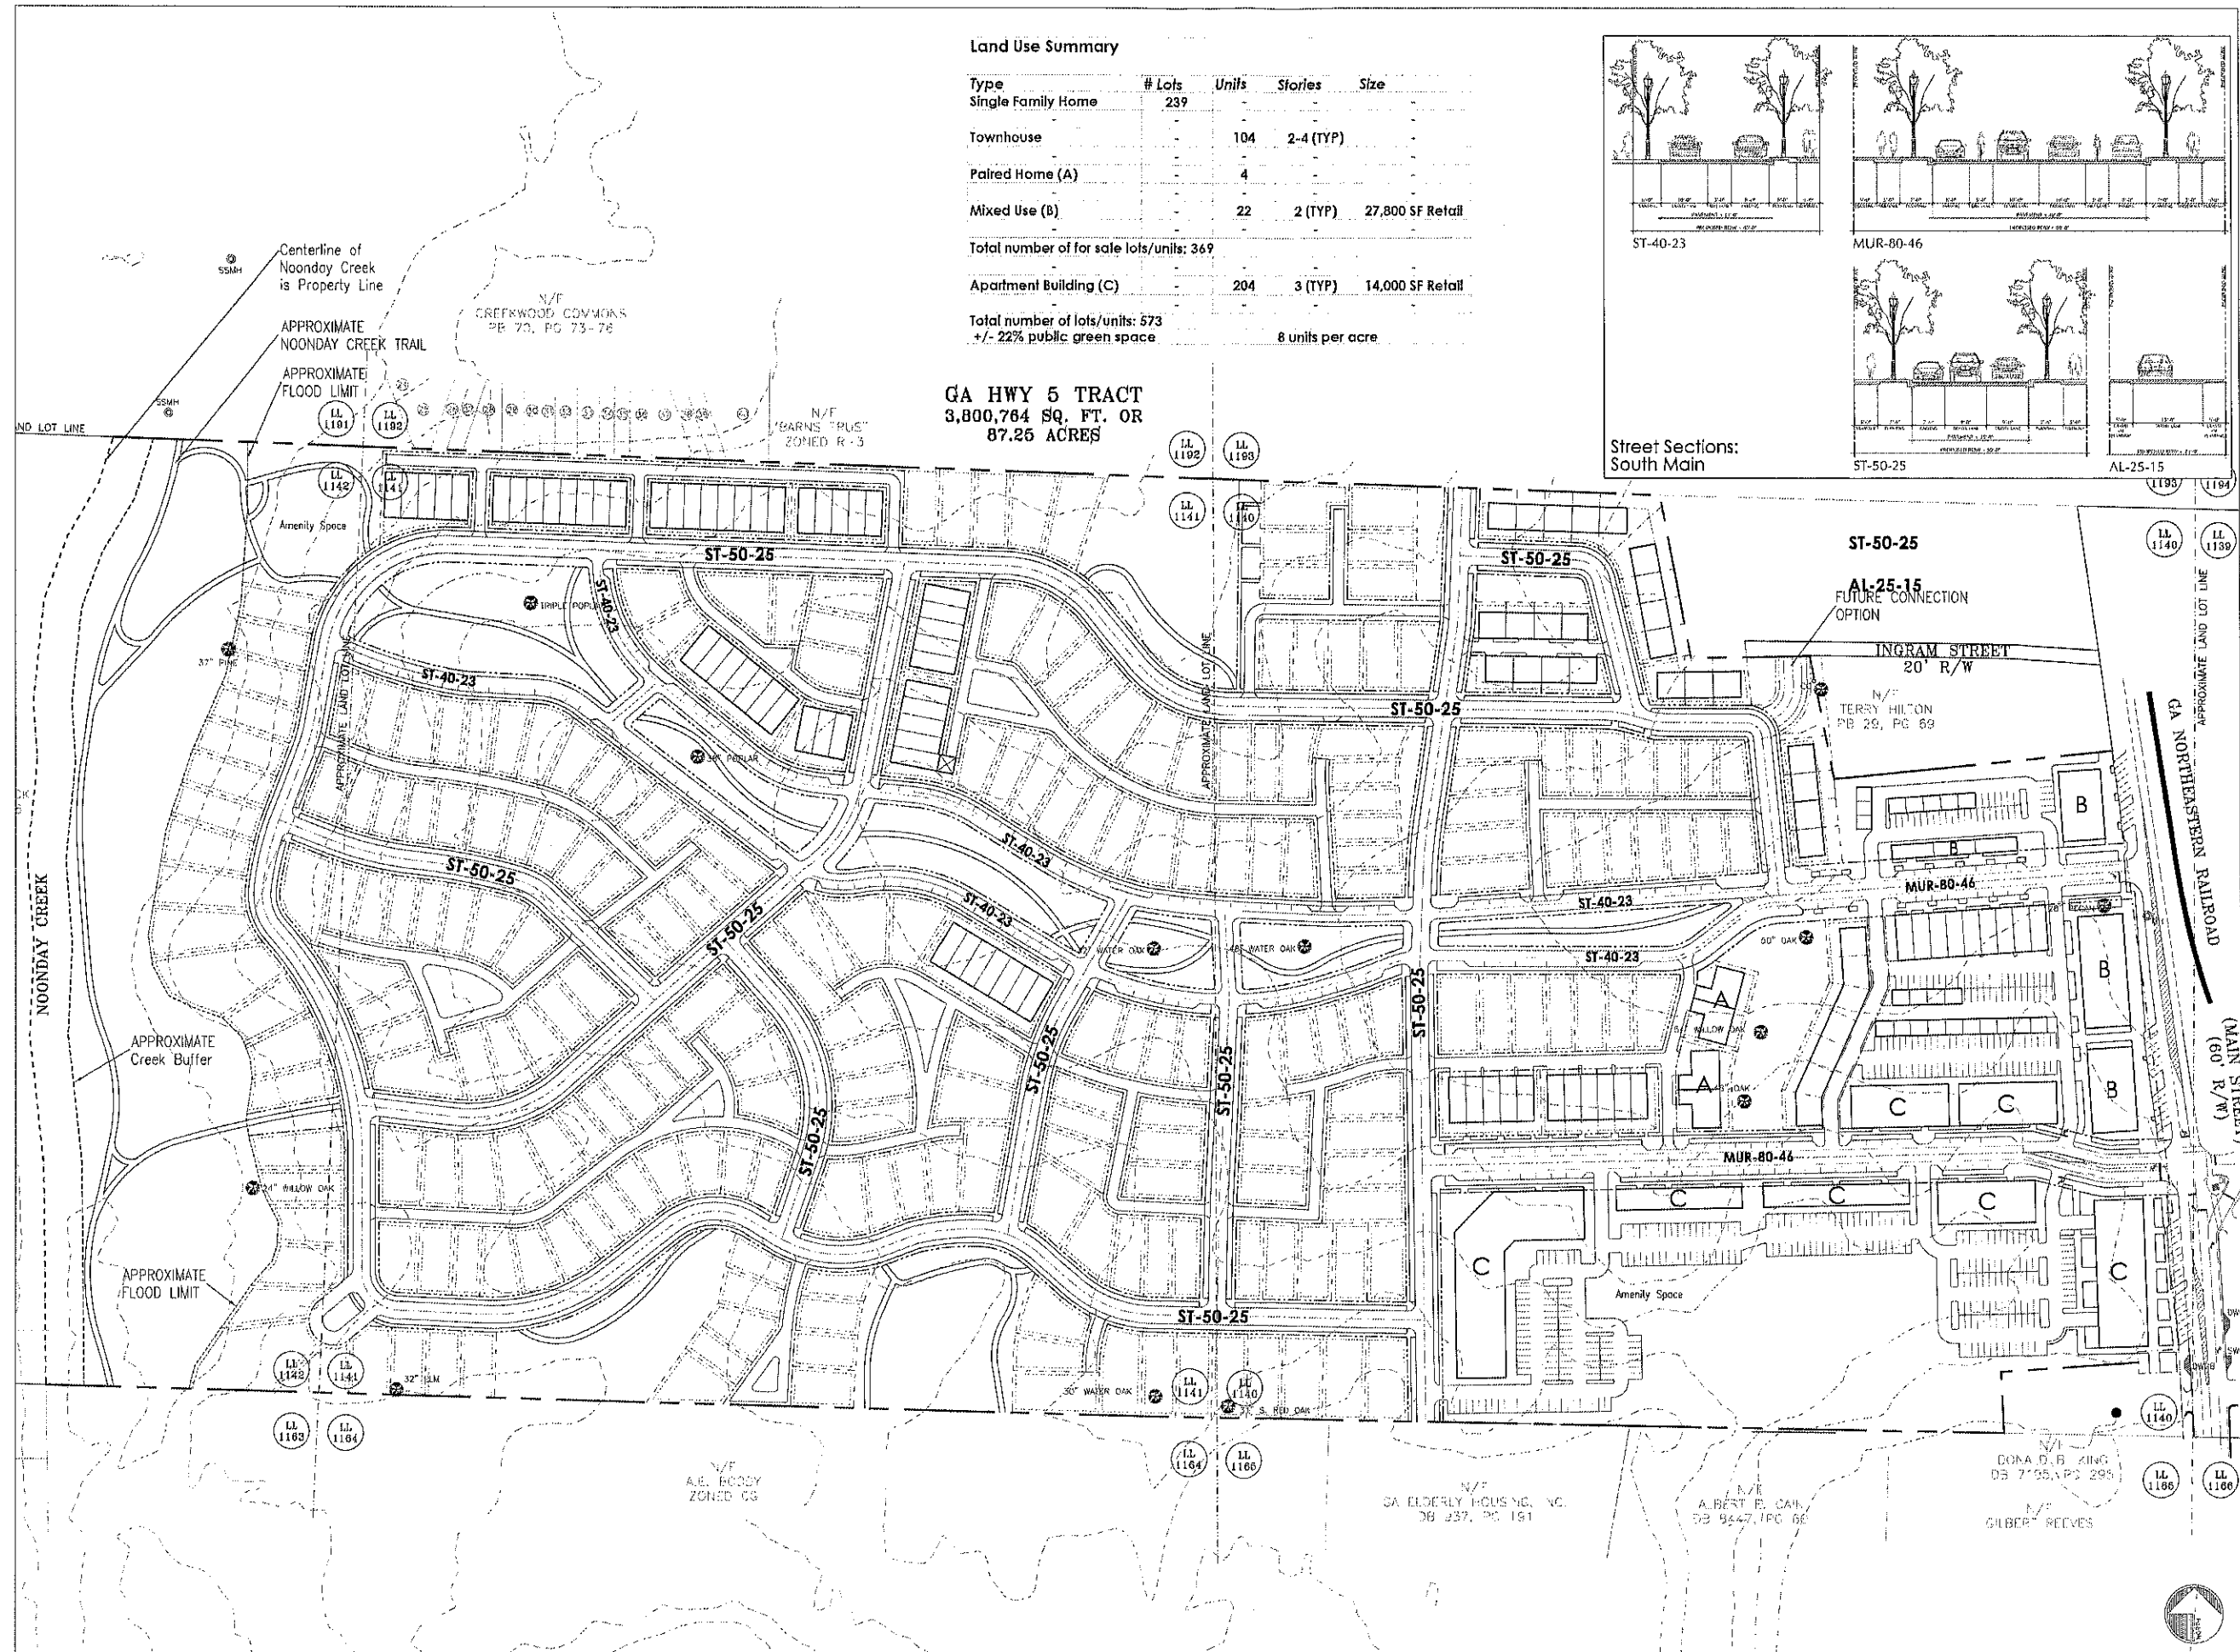

Copyright, All rights reserved. Reproduction in whole or in part is prohibited. This drawing is an instrument of service in the property of the architect and may not be used in any way without the written permission of this office.

revisions
 consultants

project title
**Concept Plan:
 South Main**
 Woodslock, Georgia
 for
 Breezy Hill Land LLC
 2355 Log Cabin Drive
 Smyrna, GA 30080

drawing information
 project number: 13068
 created by: John Lord (Site Planning & Engineering)
 drawn by: ISW
 checked by: ISW
 scale: 1" = 100'
 drawing date: 01.28.2014
 sheet title

sheet number

RECEIVED FEB 05 2014