

TYPICAL SECTION - WOODSTOCK PARKWAY W/ RETAINING WALL

HORIZONTAL: 1" = 5'
 VERTICAL: 1" = 5'


NOTES

- (A) PROPOSED CONCRETE CURB AND GUTTER 8"X 24", TP 2
1-1/2" ASPHALT TYPE "E" MIX TO BE PLACED OVER CONCRETE GUTTER.
- (B) 6" THICK MULTI-USE PATH/SIDEWALK
- (C) FULL DEPTH PAVEMENT
- (D) GDOT STD DETAIL 4010 - "W" BEAM GUARDRAIL
- (E) 5" THICK THERMOPLASTIC SOLID DOUBLE YELLOW STRIPE
- (F) 5" THICK THERMOPLASTIC SOLID WHITE STRIPE
- (G) 6' BLACK VINYL CHAIN LINK FENCE
- (H) MODULAR BLOCK RETAINING WALL

REVISIONS
THE OUTLET SHOPPER AT ATLANTA PREPARED FOR HORIZON GROUP PROPERTIES RIDGEWALK PARKWAY AND WOODSTOCK PARKWAY CITY OF WOODSTOCK, CHEROKEE COUNTY, GA 5TH DISTRICT, 2ND SECTION
LAI ENGINEERING PARKWAY CENTER - 1800 PARKWAY PL. - STE. 720 MARIETTA, GA 30067 PHONE: 770.423.0807 FAX: 770.423.1252 WWW.LAIENGINEERING.COM
JOB NO: 1716 DWG NAME: TYP
TYPICAL SECTION
SHEET 2 OF 3
DATE: 8-3-11 Copyright © 2011

EXHIBIT A

NOT ISSUED FOR CONSTRUCTION

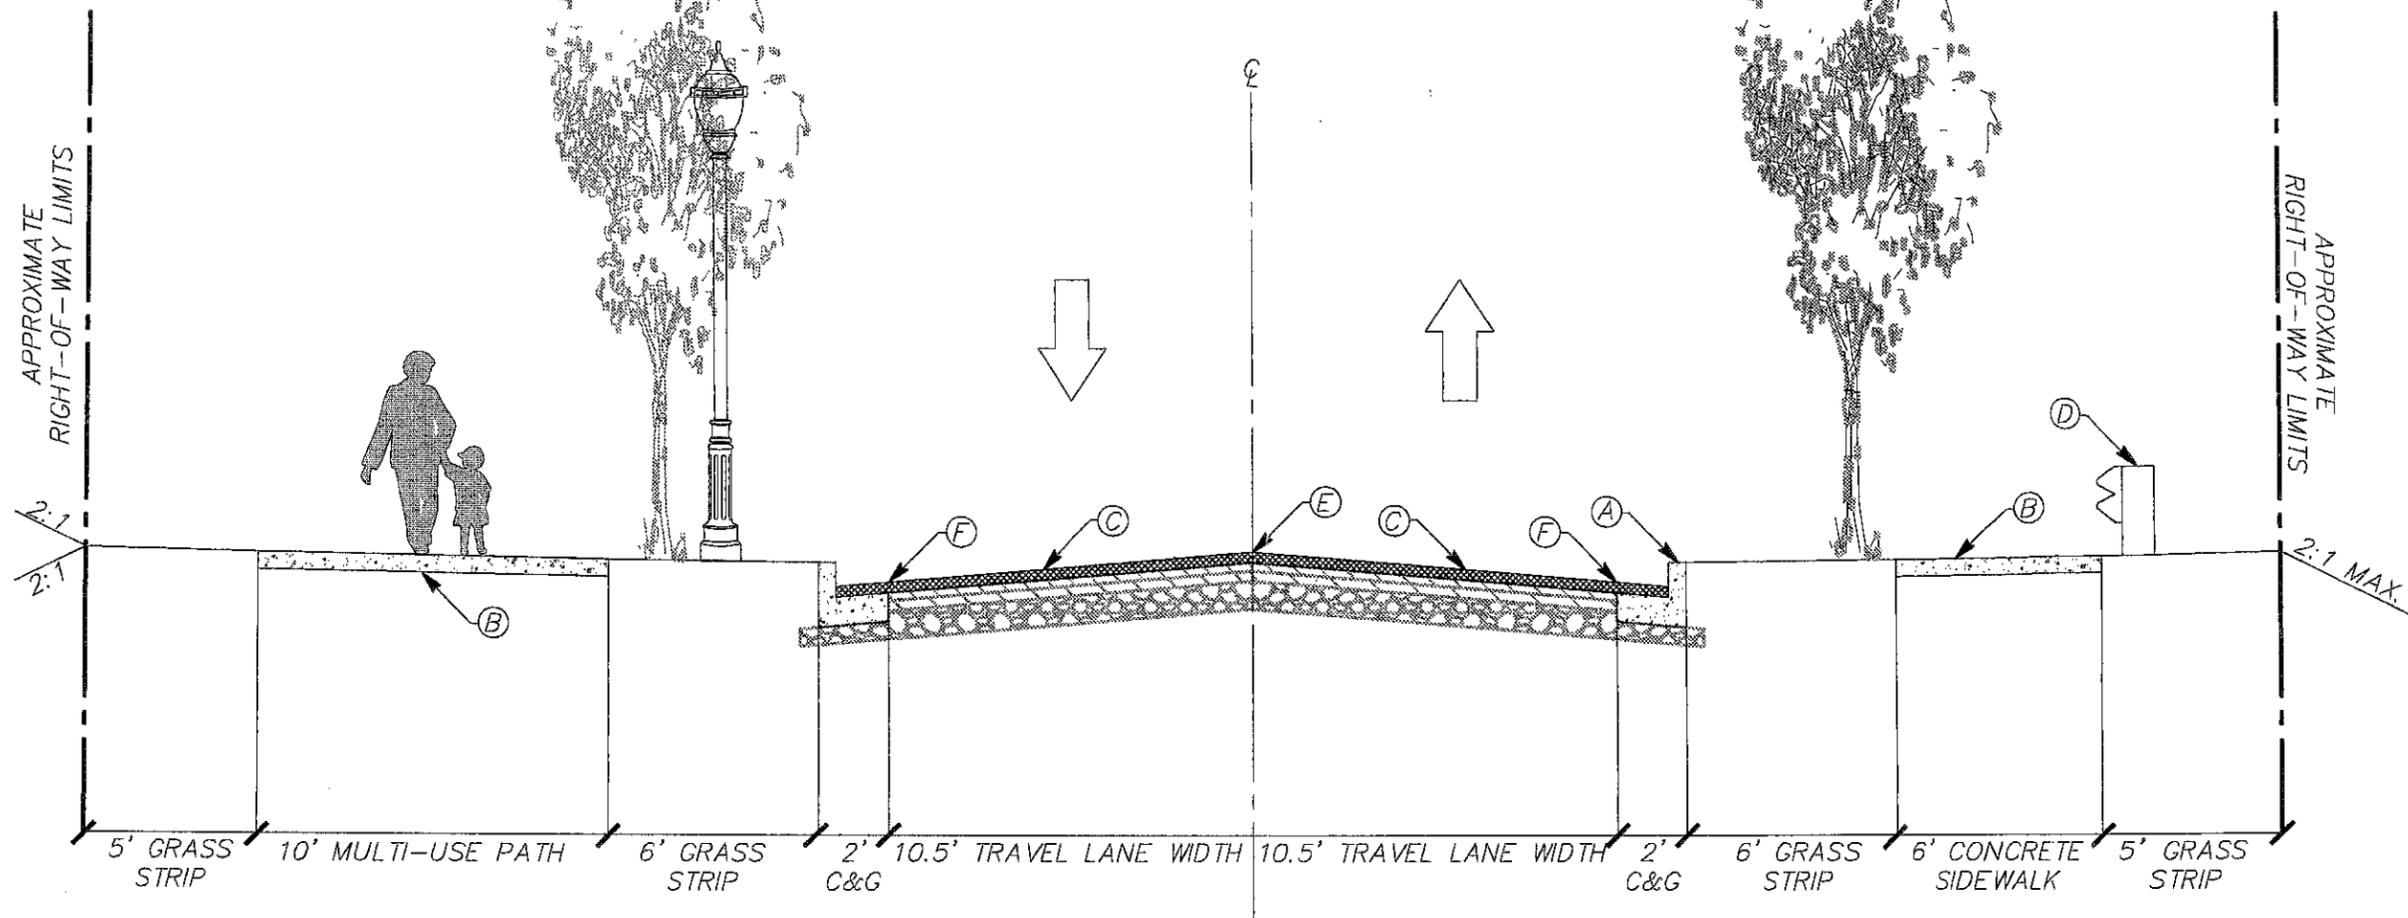

TYPICAL SECTION - WOODSTOCK PARKWAY

HORIZONTAL: 1" = 5'
 VERTICAL: 1" = 5'

NOTES

- (A) PROPOSED CONCRETE CURB AND GUTTER 8"X 24", TP 2
 1-1/2" ASPHALT TYPE "E" MIX TO BE PLACED OVER CONCRETE GUTTER.
- (B) 6" THICK MULTI-USE PATH/SIDEWALK
- (C) FULL DEPTH PAVEMENT
- (D) GDOT STD DETAIL 4010 - "W" BEAM GUARDRAIL
- (E) 5" THICK THERMOPLASTIC SOLID DOUBLE YELLOW STRIPE
- (F) 5" THICK THERMOPLASTIC SOLID WHITE STRIPE
- (G) 6' BLACK VINYL CHAIN LINK FENCE
- (H) MODULAR BLOCK RETAINING WALL

EXHIBIT A

REVISIONS (Empty table for revisions)	
THE OUTLET SHOPPES AT ATLANTA PREPARED FOR HORIZON GROUP PROPERTIES RIDGEWALK PARKWAY AND WOODSTOCK PARKWAY CITY OF WOODSTOCK, CHEROKEE COUNTY, GA <small>8TH DISTRICT, 2ND SECTION</small>	
LAI ENGINEERING PARKWAY CENTER 1800 PARKWAY PL. - STE. 720 MARIETTA, GA 30067 PHONE: 770-423-0817 FAX: 770-423-1162 WWW.LAIENGINEERING.COM	
LAI ENGINEERING	
JOB NO: 0018 DWG NAME: TYP	TYPICAL SECTION
SHEET:	3 OF 3
DATE: 8-3-11 Copyright © 2011	<small>NOT ISSUED FOR CONSTRUCTION</small>