



Know what's below.
Call before you dig.

NOTE:
SEE ARCHITECTURAL PLANS FOR EXACT LOCATIONS AND DIMENSIONS OF
POUCHES, MANHOLE, VESTIBULE, SLOPED PAVING, TRUCK DOCKS, BUILDING
UTILITY ENTRANCE LOCATIONS AND PRECISE BUILDING DIMENSIONS.



SITE BENCHMARK	
SITE BM#1	N 1488728.8765 E 2186130.5310 ELEV = 887.79
SITE BM#2	N 1488478.3515 E 2186093.1128 ELEV = 887.49
SITE BM#3	N 1488318.8875 E 2186133.4278 ELEV = 888.18

LEGEND

EXISTING

	FIRE HYDRANT		IRON ROD NEW		CATCH BASIN (Size Varies-See Plan)
	WATER VALVE		IRON ROD OLD		GAS VALVE
	6" - 8" RED MAPLE		IRON PIPE OLD		GAS METER
	10" - 12" WILLOW OAK		IRON PIPE NEW		FLAGPOLE
	WATER		FENCE		GUY WIRE
	GAS		CORRUGATED METAL PIPE		CLEANOUT
	OVERHEAD WIRE		STORM MANHOLE		WATER METER
	FENCE		SANITARY MANHOLE		POWER METER
	SANITARY SEWER		LIGHT POLE		

PROPOSED

	PROPERTY LINE/RIGHT OF WAY LINE
	STORM DRAIN
	TYPICAL PLANTING WITH QUANTITY AND KEY (SEE PLANT LIST)

GENERAL LANDSCAPE NOTES

A. SEE LANDSCAPE DETAILS (SHEET 12) FOR LANDSCAPING NOTES AND DETAILS.

LANDSCAPE DETAILS

50A	TREE PLANTING
50B	SHRUB PLANTING
50Q	STEEL EDGING

PLANT SCHEDULE

TREES	QTY	BOTANICAL NAME / COMMON NAME	CONT	CAL	SIZE	DETAIL
	12	Quercus shumardii / Shumard Red Oak	B & B	3" Cal	12-15' H	50A
	8	Ulmus parvifolia 'Drake' / Drake Elm	B & B	2" Cal		50A
	4	Zelkova serrata 'Green Vase' / Sawleaf Zelkova	B & B	3" Cal	12-15' H	50A
SHRUBS	QTY	BOTANICAL NAME / COMMON NAME	SIZE			
	39	Ilex cornuta 'Carissa' / Carissa Holly	5 gal			50B
	55	Loropetalum chinense 'Ruby' / Ruby Loropetalum	5 gal			50B
GROUND COVERS	QTY	BOTANICAL NAME / COMMON NAME	CONT			
		Cynodon dactylon / Bermuda Grass	seed			

30163	8/2/17	BLM	DMT	MMP	MMP
CEI PROJECT NO.	INITIAL DATE	DPOR	PM	DES	DRW


CEI Engineering Associates, Inc.
ENGINEERS • PLANNERS • SURVEYORS
LANDSCAPE ARCHITECTS • ENVIRONMENTAL SCIENTISTS

3108 S.W. REGENCY PARKWAY, SUITE 2
Bentonville, AR 72712 (479) 273-9472
FAX (479) 273-0844

CAMPING WORLD

505 Parkway 576
WOODSTOCK GEORGIA

LANDSCAPE PLAN
REV DATE 8/2/17
REV-0 SHEET NO. 11 OF 11

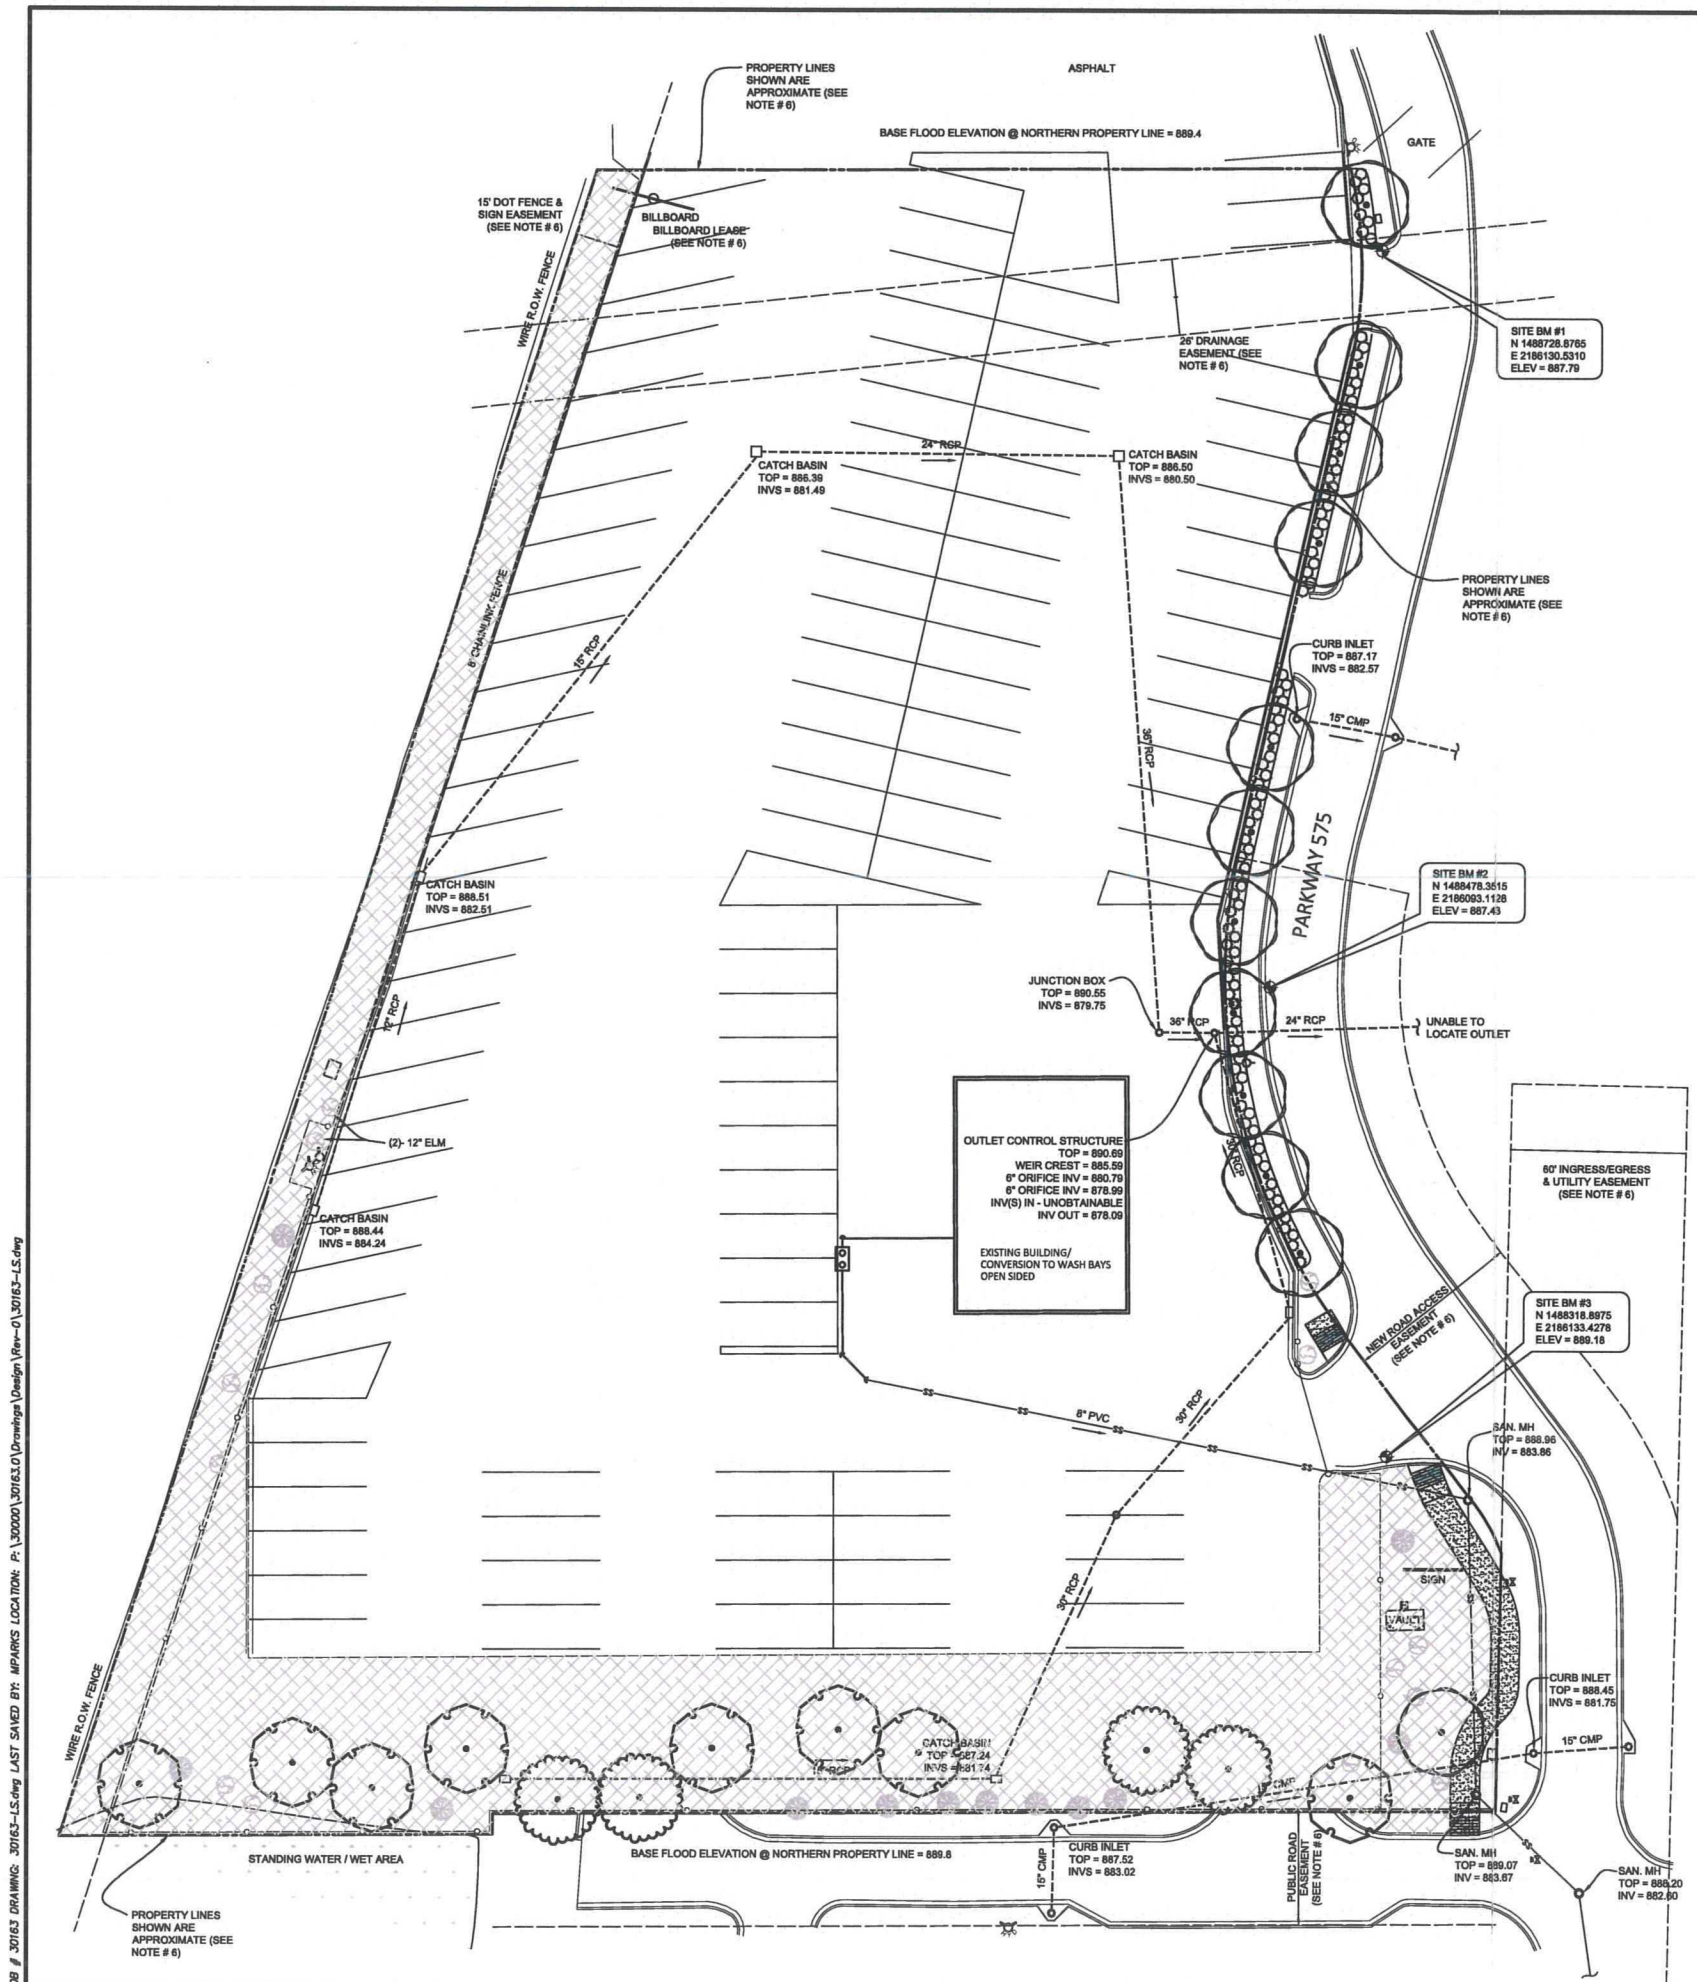

JOB # 30163 DRAWING: 30163-LS.dwg, LAST SAVED BY: MPARRIS, LOCATION: P:\30000\30163\0\Drawings\Design\Rev-0\30163-LS.dwg

RECEIVED AUG 04 2017

© 2017 CEI ENGINEERING ASSOCIATES, INC.