




Shamrock
Building Systems, Inc.

Taylor / Thus Holdings, Inc.
1213 Lady Street Suite 200
Columbia, SC 29201
PH: 853-256-1200
taylor@taylorthus.com

Shamrock Building Systems, Inc.
305 S. Orosi Pl.
Anaheim, CA 92816
PH: 714-745-4822
shamrock@shamrockbuildingsystems.com

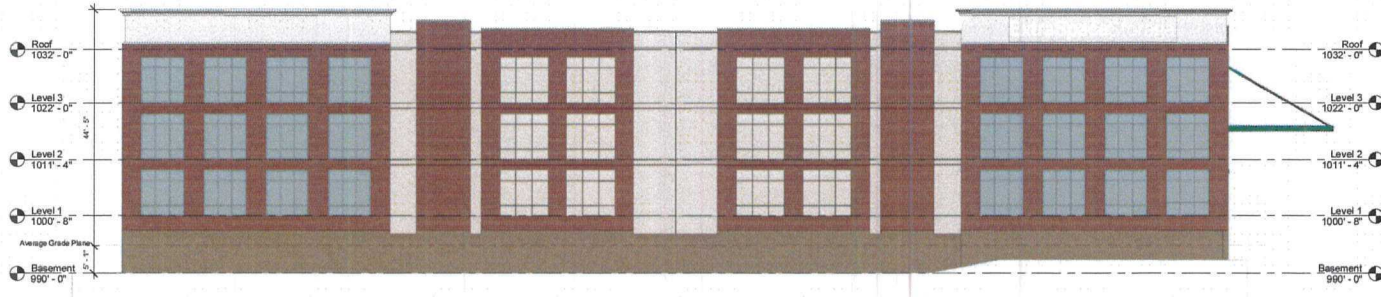

1 North
3/32" = 1'-0"



2 West
3/32" = 1'-0"



3 Corner of Hwy 92 & S Cherokee Ln



4 South Cherokee Ln View

No.	Description	Date

ExtraSpace South
Cherokee Lane
N & W Elevations

Project number: 1700-000
Date: 8-30-17
Drawn by: Andy Hannon
Checked by: Andy Hannon

A1

Scale: 3/32" = 1'-0"

08/30/2017 12:44:52 PM

RECEIVED SEP 01 2017